


## Plan View

"Flow-through" system shown solid.  
Designs for "flow backup" system  
and parallel tanks shown dashed.

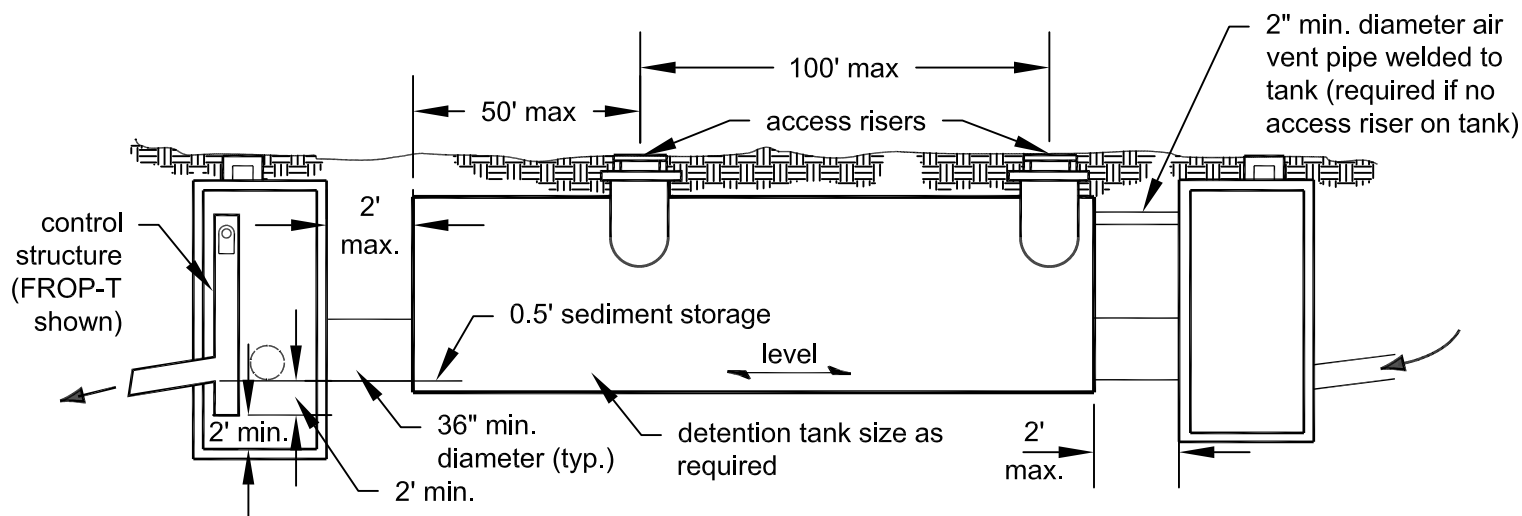

## Section A-A

"Flow-through" system shown solid.

### Note:

All metal parts corrosion resistant. Steel parts galvanized and asphalt coated (Treatment 1 or better), or aluminized steel (Type II or better).

NOT TO SCALE



DEPARTMENT OF  
**ECOLOGY**

State of Washington

## Typical Detention Tank

Revised May 2019